
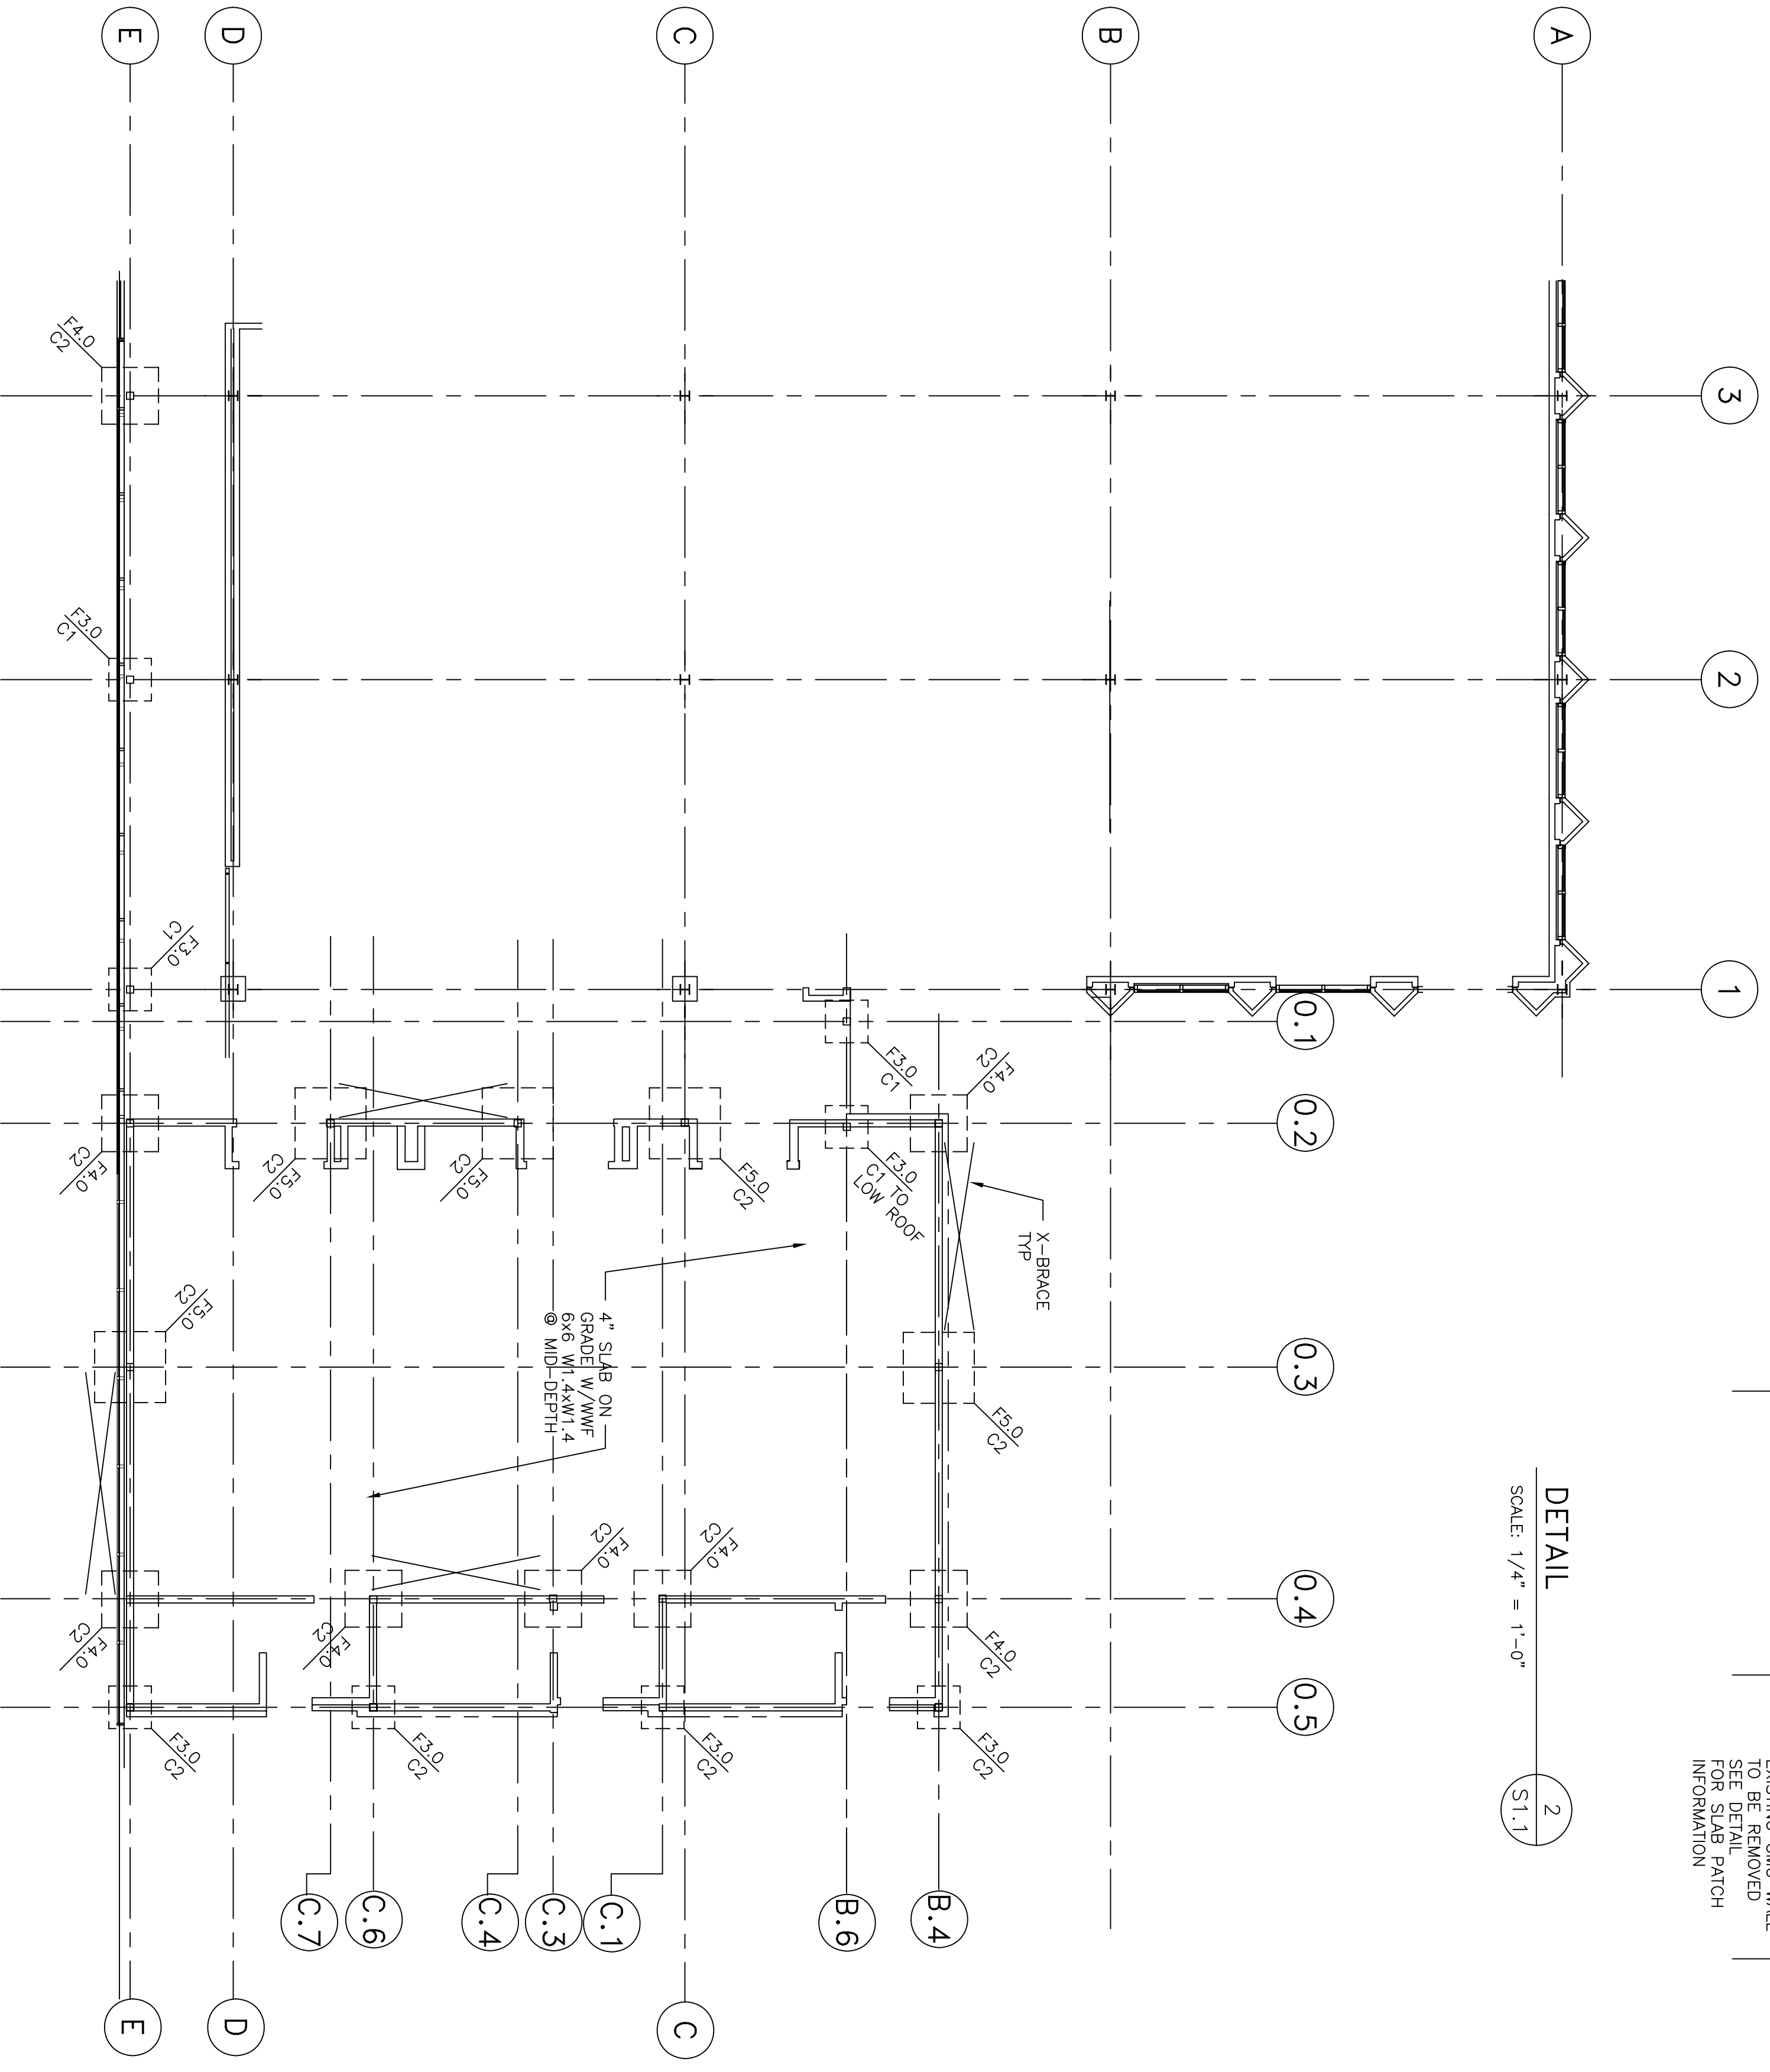
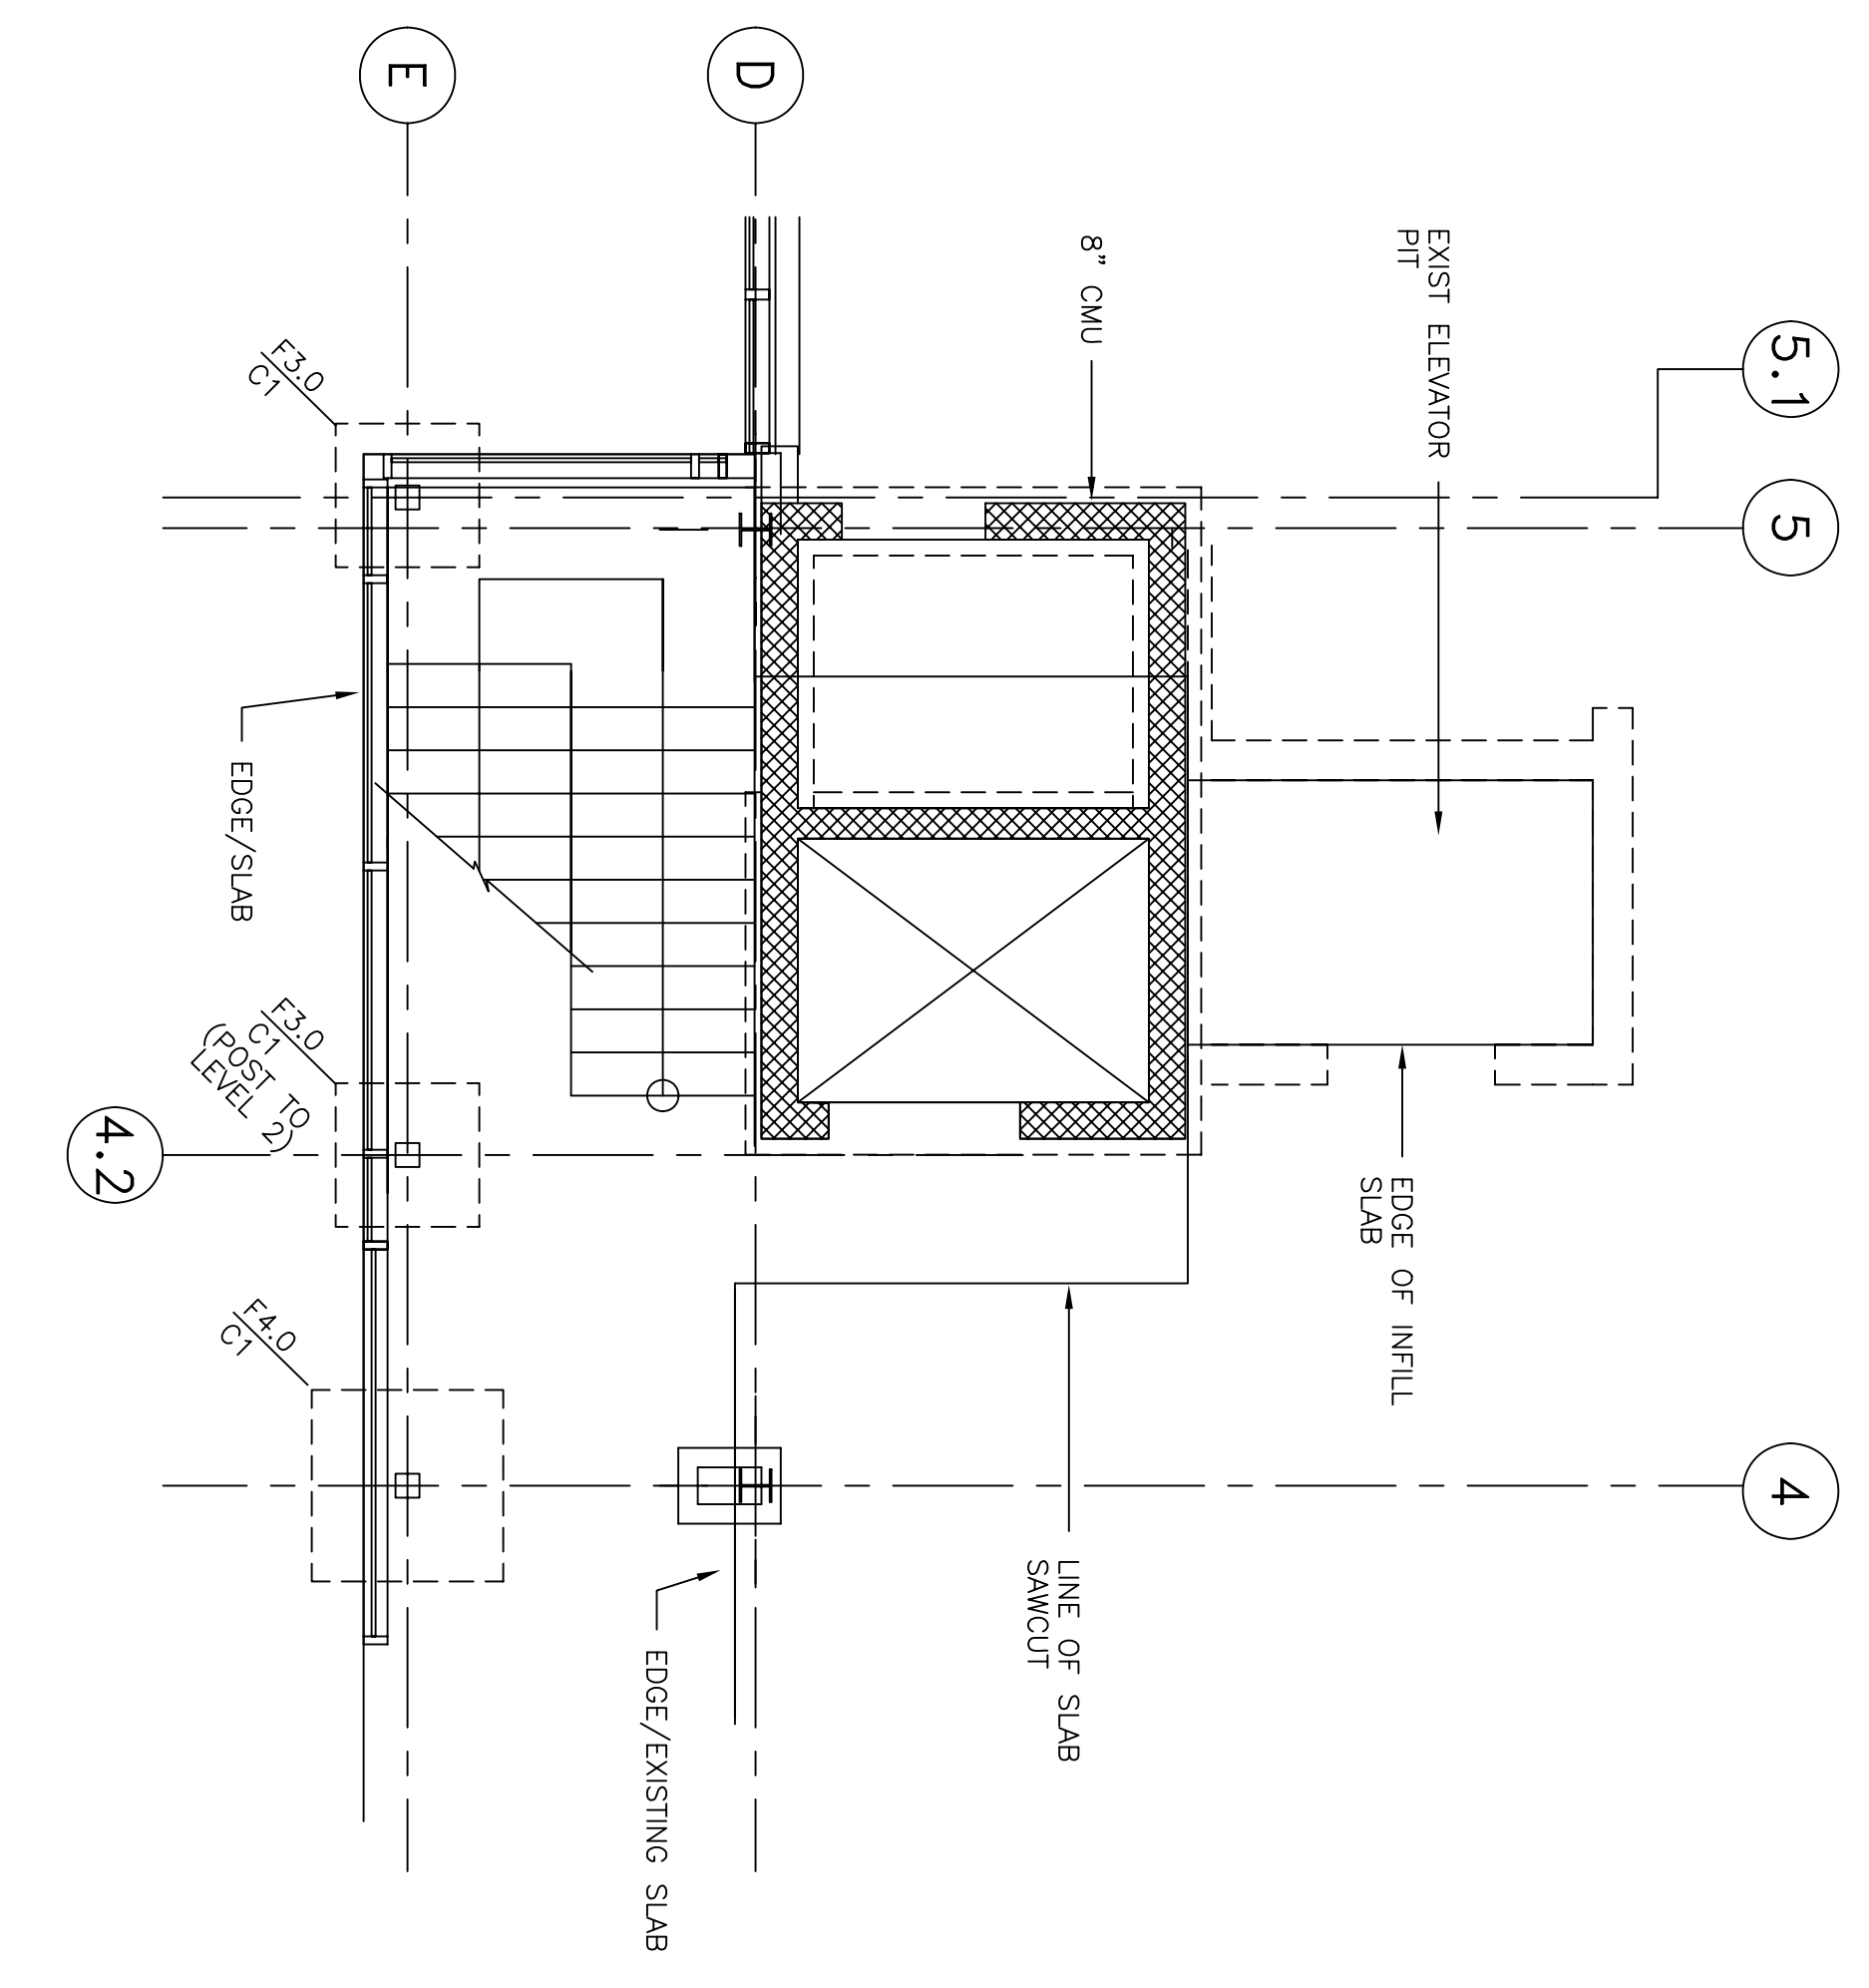
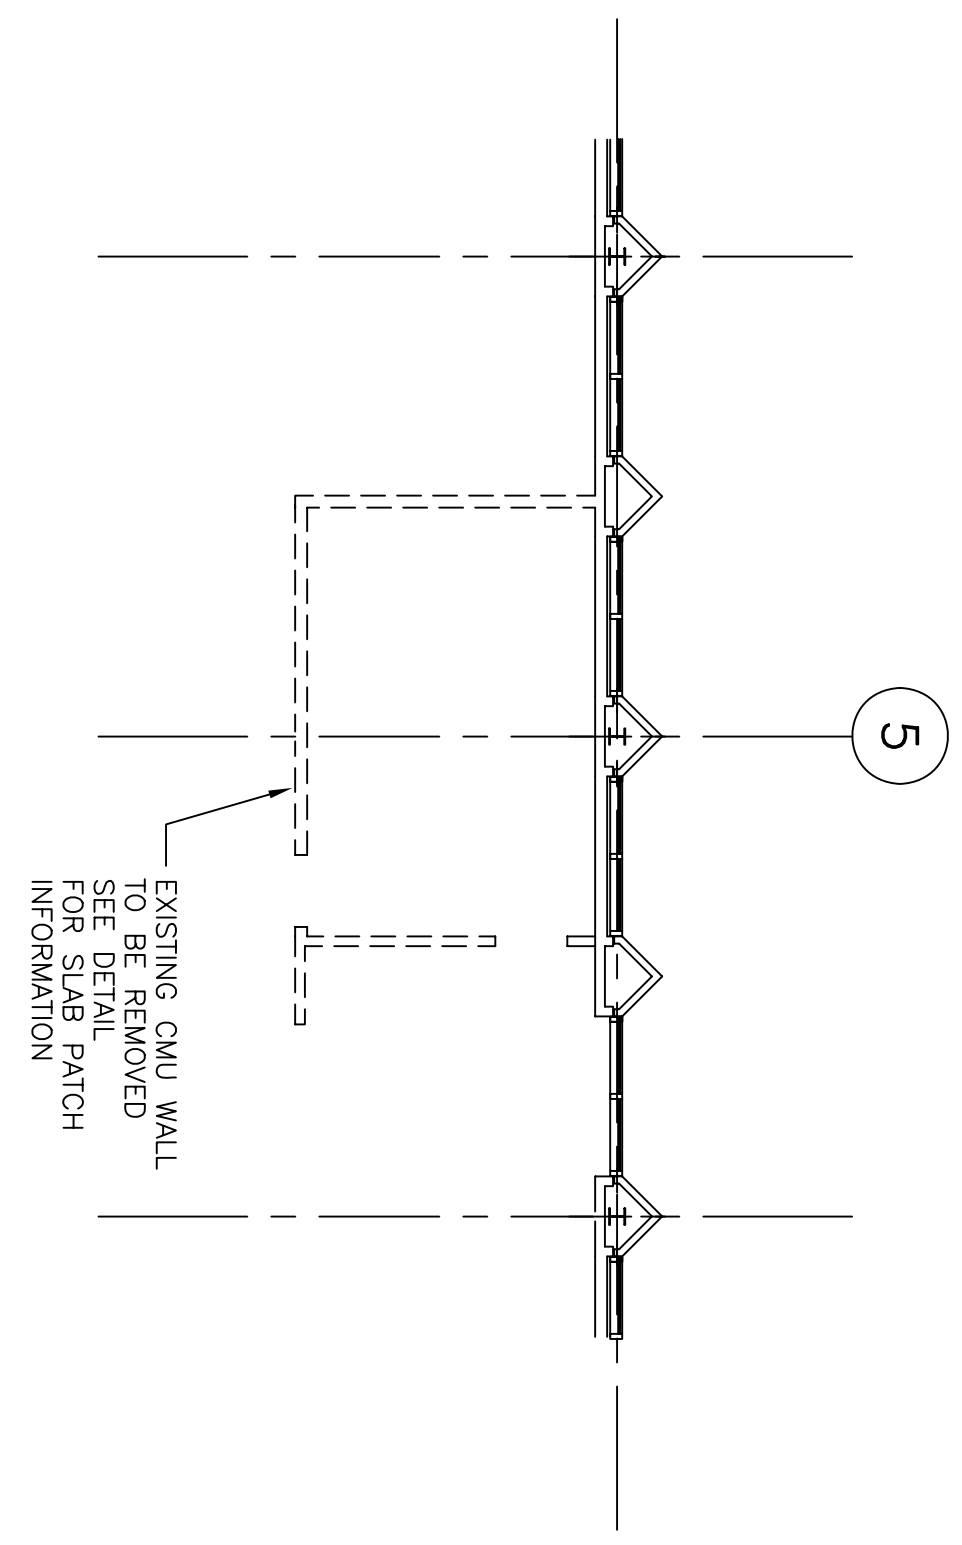
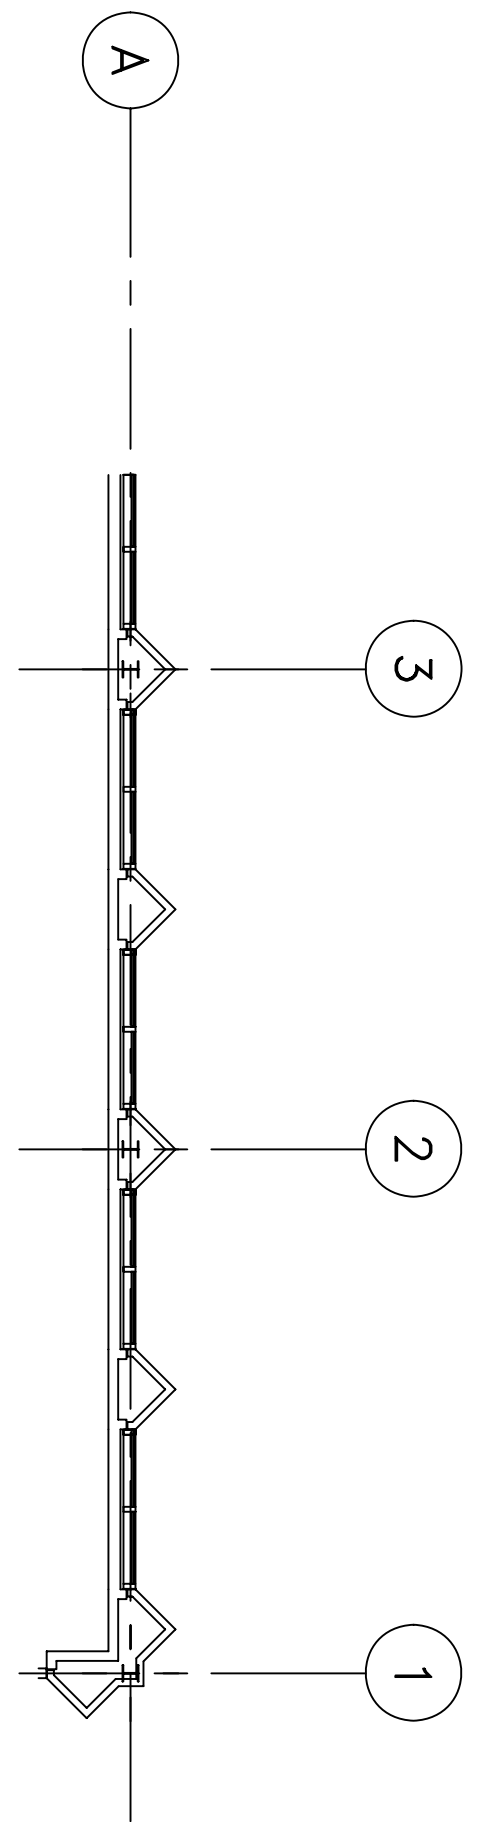


FOOTING SCHEDULE			
MARK	SIZE	REINFORCEMENT	REMARKS
F2.5	2'-6" x 2'-6" x 1'-0"	3- #5 E.W.B.B.	
F3.0	3'-0" x 3'-0" x 1'-0"	4- #5 E.W.B.B.	
F4.0	4'-0" x 4'-0" x 1'-3"	5- #5 E.W.B.B.	* INDICATES T.B. REQUIRED E.W. TO MATCH B.B.
F5.0	5'-0" x 5'-0" x 1'-6"	6- #5 E.W.B.B.	* INDICATES T.B. REQUIRED E.W. TO MATCH B.B.

COLUMN SCHEDULE		
MARK	SIZE	BASE PLATE
C1	4 x 4 x 1/4	3/4" x 10 x 0'-10
C2	5 x 5 x 1/4	1" x 11" x 0'-11
C3		

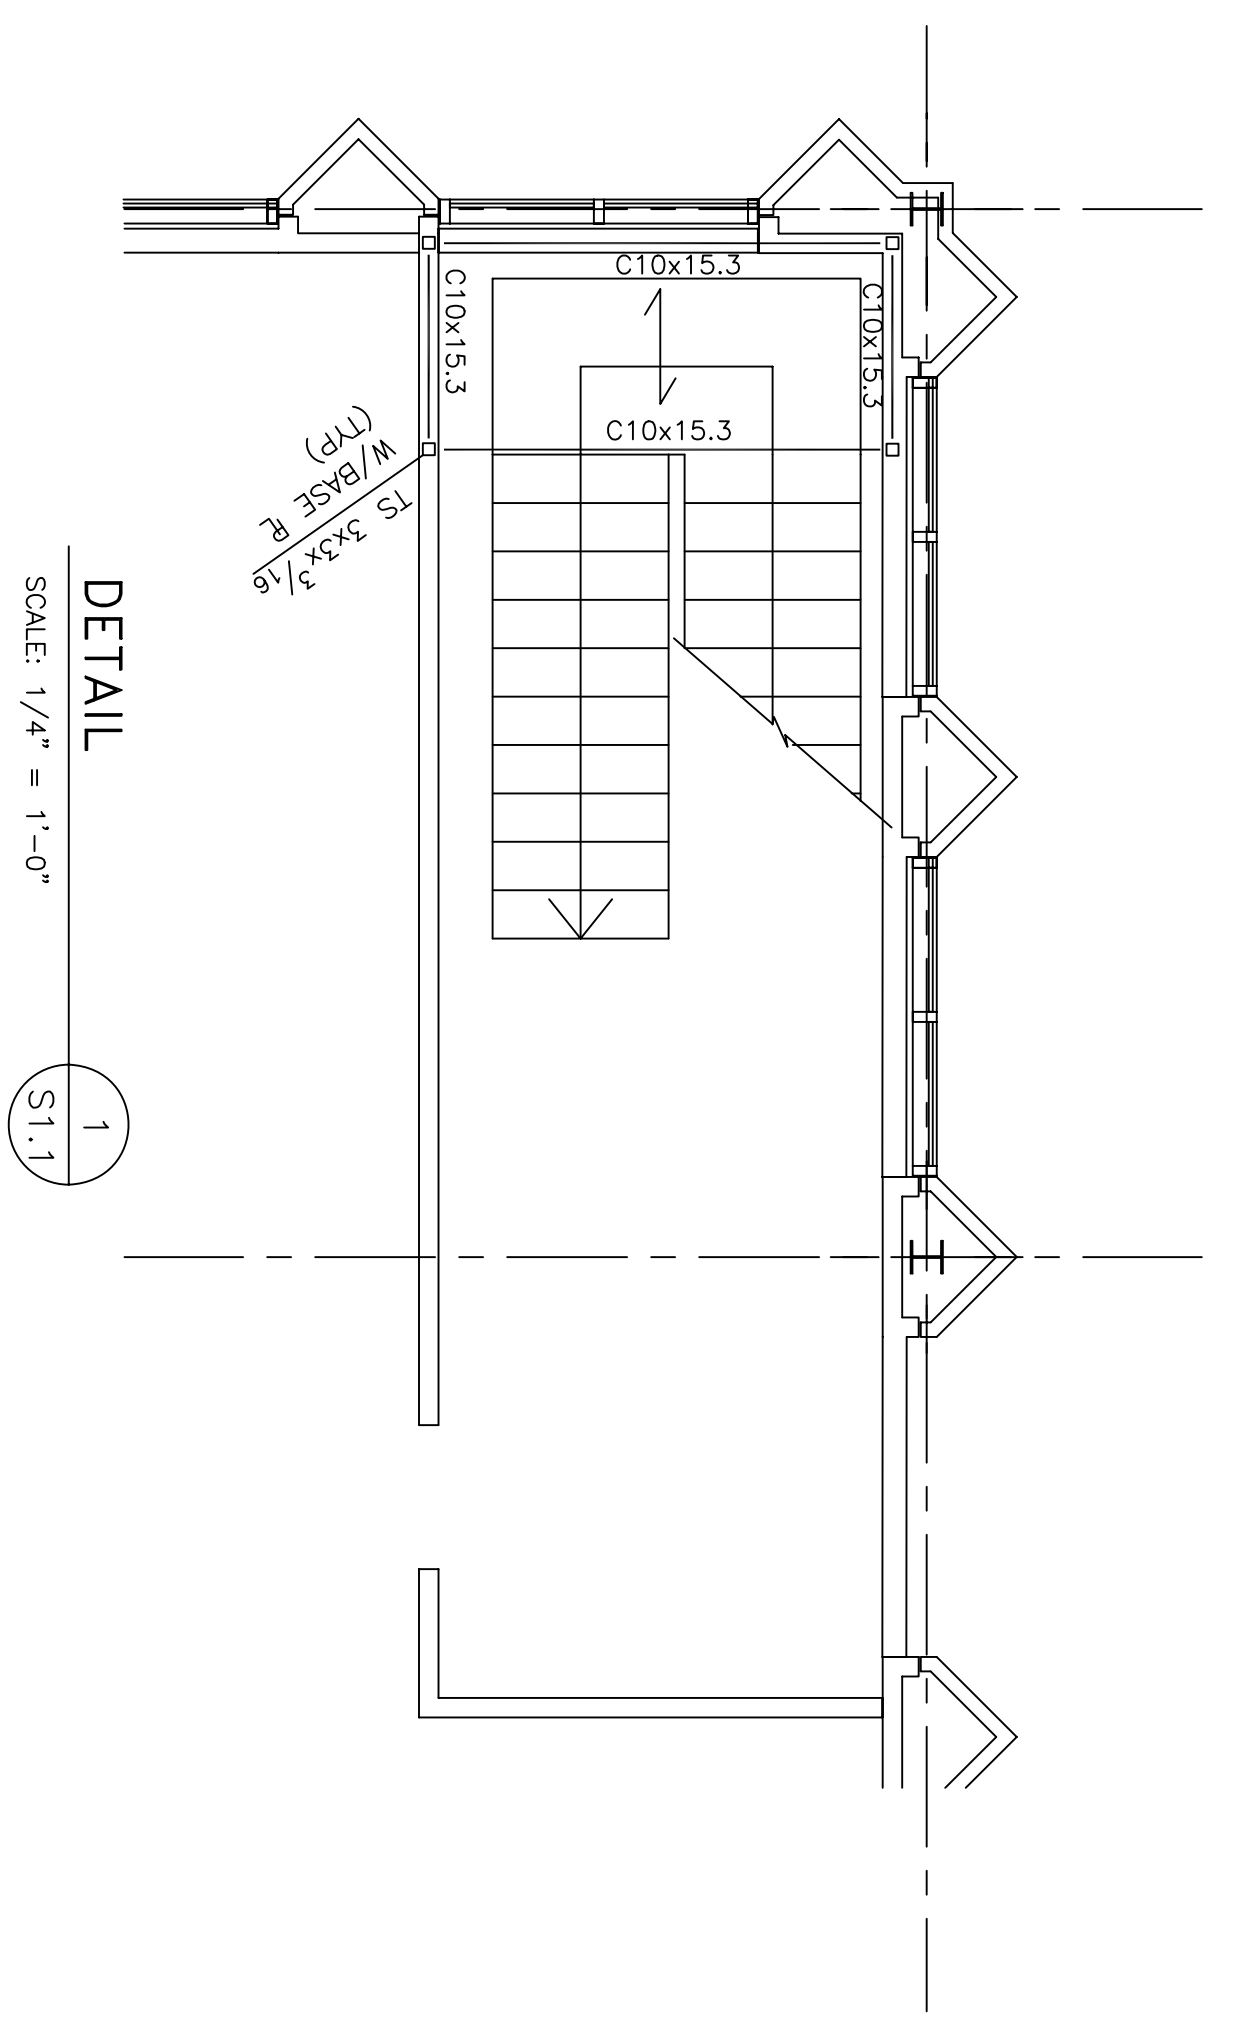

PART FOUNDATION PLAN  
SCALE: 1/4" = 1'-0"

PARTIAL FOUNDATION PLAN  
SCALE: 1/8" = 1'-0"

# ASHRAE HEADQUARTERS ADDITION AND RENOVATION

15 Simpson Street  
Atlanta, Georgia 30308  
V 404.688.2200  
F 404.688.2400  
www.rplusw.com



#	DATE	DESCRIPTION

First Floor Framing  
Plans & Details

JOB NUMBER  
200614

DATE  
5-25-07

SHEET NUMBER  
S1.1