


1.

level 1

1/8" = 1'-0"

SYMBOL LEGEND RCP

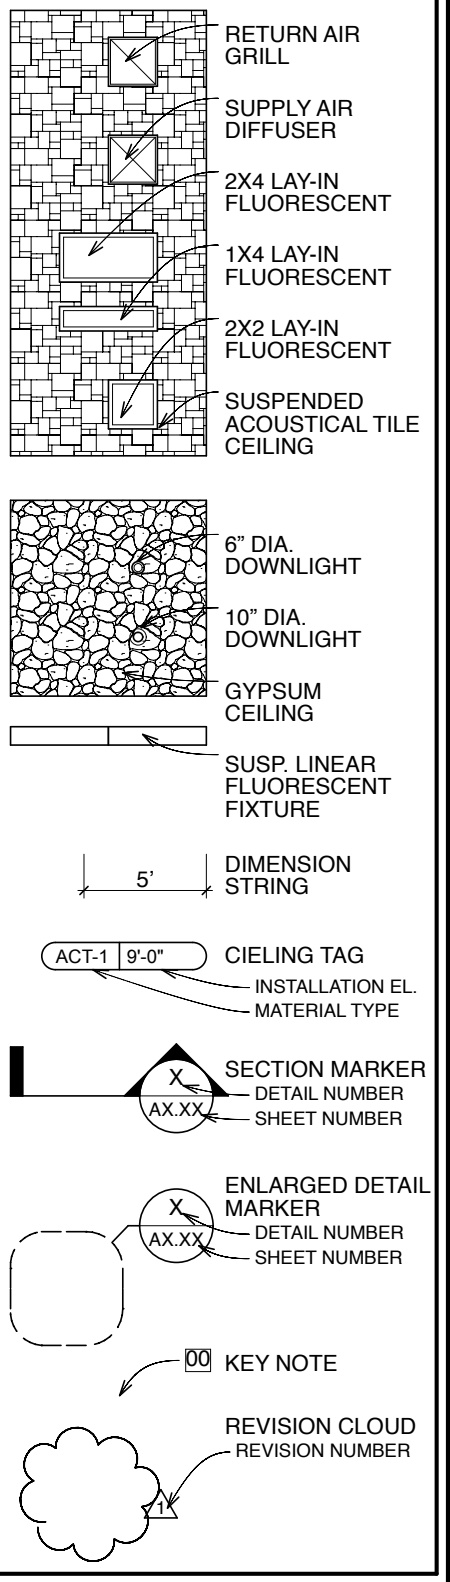

GENERAL NOTES RCP

1. DO NOT SCALE DRAWINGS
2. INSTALLATION HEIGHT FOR CEILING MATERIALS IS GIVEN AS THE ELEVATION ABOVE THE FINISH FLOOR. FOR LEVEL 1 THE CEILING HEIGHT IS MEASURED FROM THE EXISTING FIRST FLOOR SLAB FINISH FLOOR ELEVATION.
3. REFER TO SPECIFICATIONS FOR ADDITIONAL FINISH MATERIAL AND INSTALLATION INFORMATION.
4. NO CONDUIT, DUCTWORK, OR PIPING SHOULD BE VISIBLE TO OCCUPIED SPACES UNLESS SPECIFICALLY NOTED OTHERWISE ON THIS PLAN.
5. GWB CEILINGS IN SHOWERS AND RESTROOMS SHALL BE MOISTURE RESISTANT.

KEY NOTES RCP

- 03 FUTURE PROJECTOR LOCATION. PLACE OUTLET AND JUNCTION BOX IN CEILING IN THIS LOCATION. FLUSH TO FINISH CEILING SURFACE WITH APPROPRIATE DEVICE COVER.
- 02 LINE OF EXISTING CEILING FEATURE FOR REFERENCE ONLY.
- 03 GWB EXPANSION JOINT

ASHRAE HEADQUARTERS
ADDITION AND RENOVATION



© COPYRIGHT 2006 BY RICHARD + WITTSCHIE ARCHITECTS, INC. AND IS NOT TO BE REPRODUCED OR TRANSMITTED IN ANY FORM OR BY ANY MEANS, ELECTRONIC OR MECHANICAL, INCLUDING PHOTOCOPYING, RECORDING, OR BY ANY INFORMATION STORAGE AND RETRIEVAL SYSTEM. ALL RIGHTS RESERVED. NOT VALID UNLESS SIGNED AND SEALED.

LEVEL 1 RCP

200614

05/25/07

.A4.1